


# AXONOMETRIE

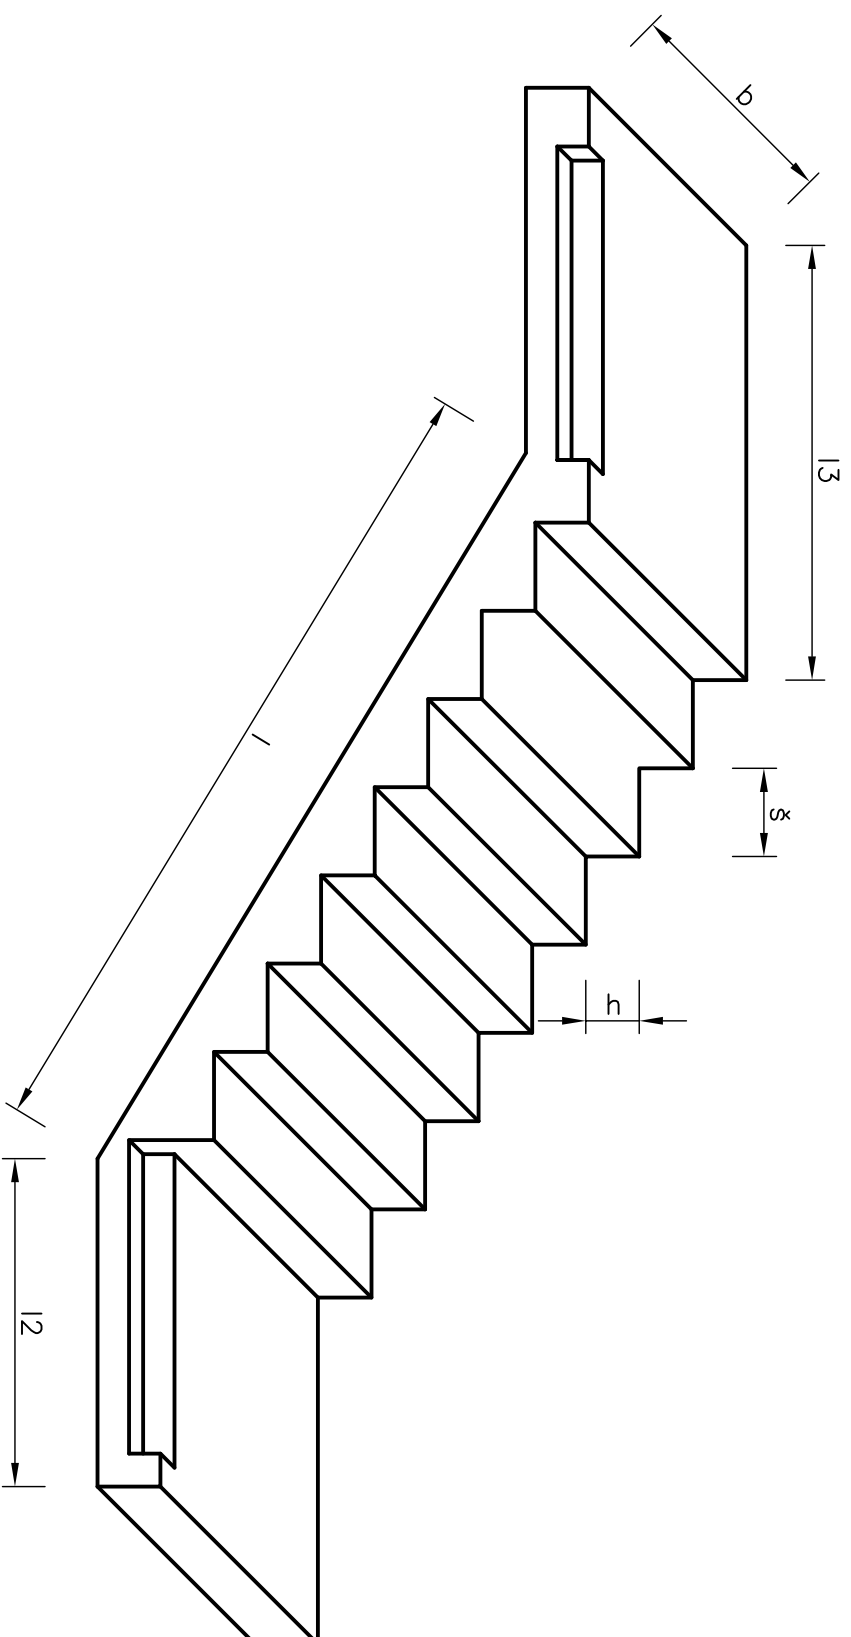

SCHODIŠŤOVÁ RAMENA ZALOMENÁ